


EAGLE AVENUE

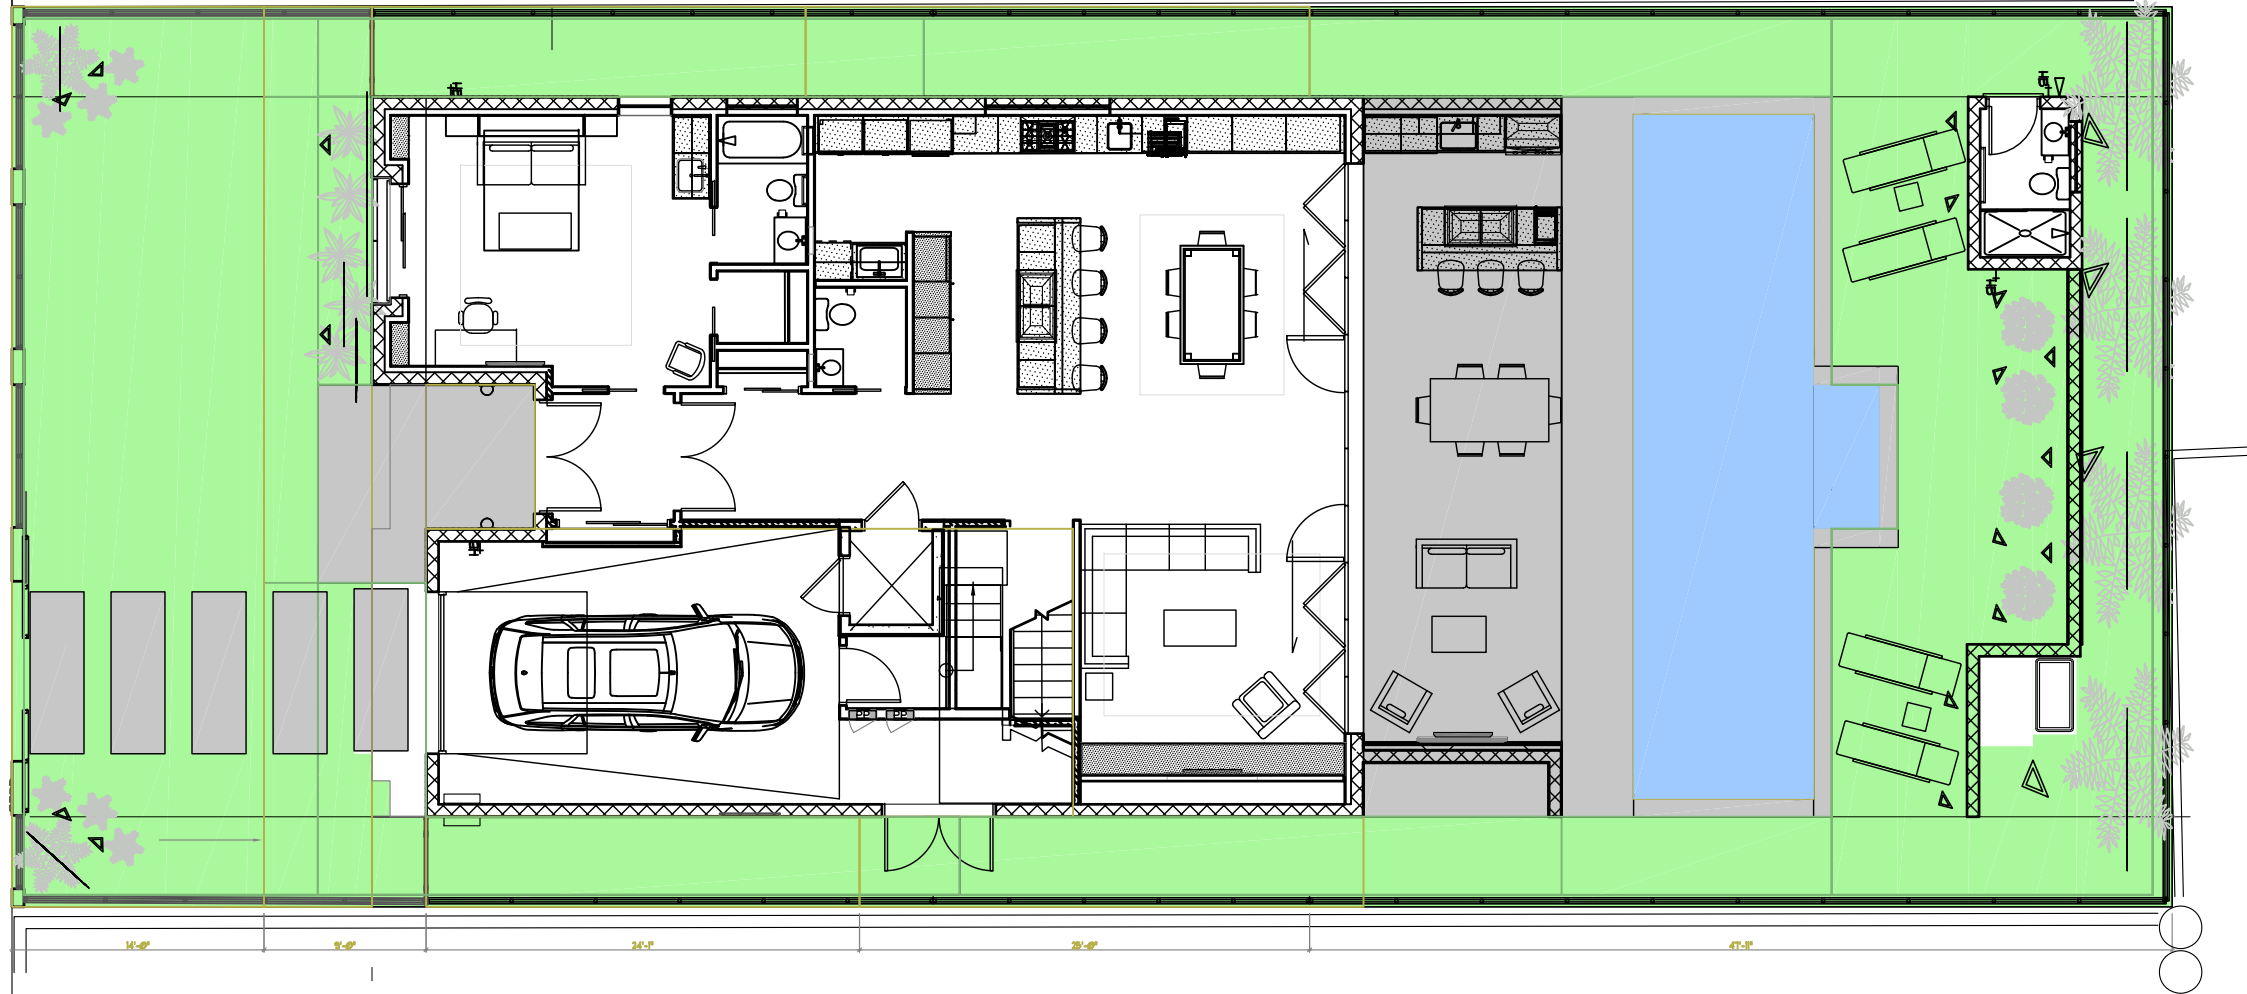

© COPYRIGHT - STYER & ASSOCIATES, INC.



STYERGROUP

 412 DeKalb Street Norristown, Pennsylvania 19401

 610.275.4800. fax 610.275.9650 www.styergroup.com

ISSUANCES		
NO.	DATE	DESCRIPTION

PROJECT: 3722 EAGLE AVE		PROJECT NO: 1705	DRAWING NO: SP-01
DRAWING NAME: PROPOSED PLAN - GROUND FLOOR			
DATE: 07/10/2021	ISSUE: 1	SCALE: 3/32" = 1'-0"	